



Victoria Road Saltaire

KEY	
	New Yorkstone paving
	New corner fan paving (corners are numbered for reference)
	Refurbish existing Yorkstone paving
	Existing Yorkstone kerb retained/ made good
	Repaired with reclaimed Yorkstone kerb (radial units likely to be new material)
	Proposed street trees
	Potential green space improvements (including 3rd party land)
	Proposed 5m high street lighting columns
	Potential accommodation works
	Potential architectural lighting

Proposed Public Realm Improvements December 2014

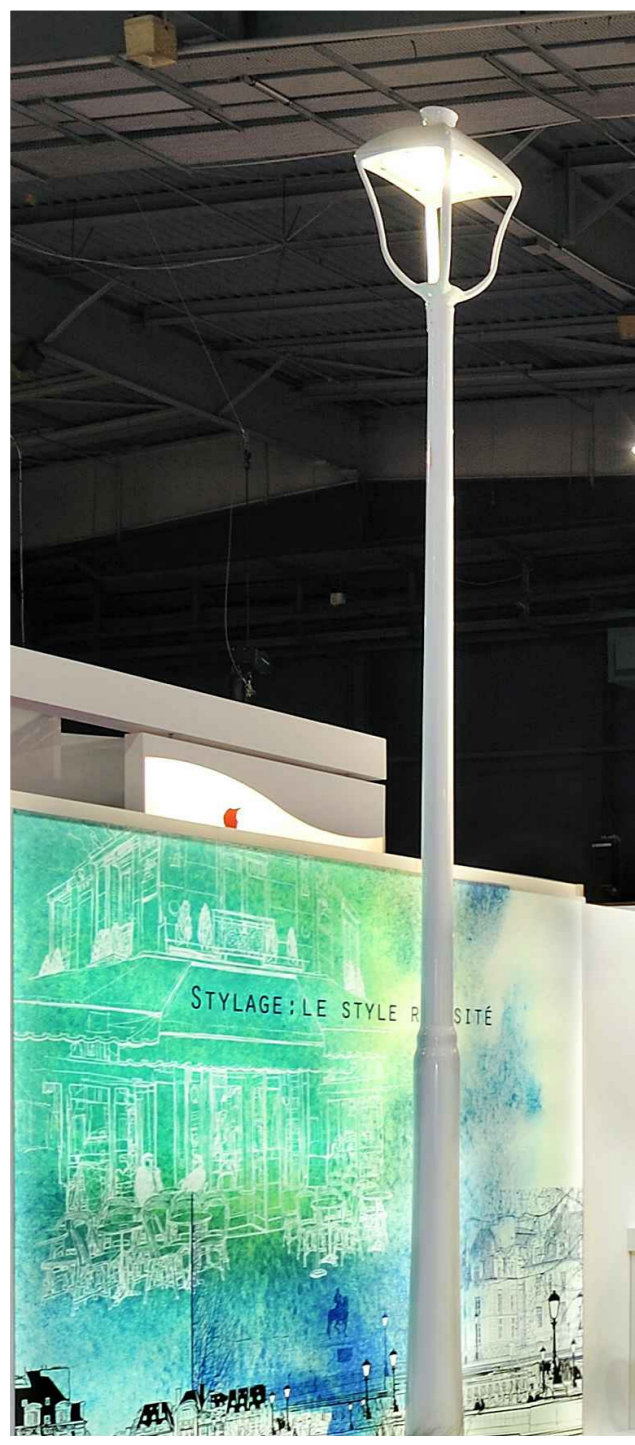

Lights take reference from the historic originals whilst bringing up to date LED technology and light levels to the street.

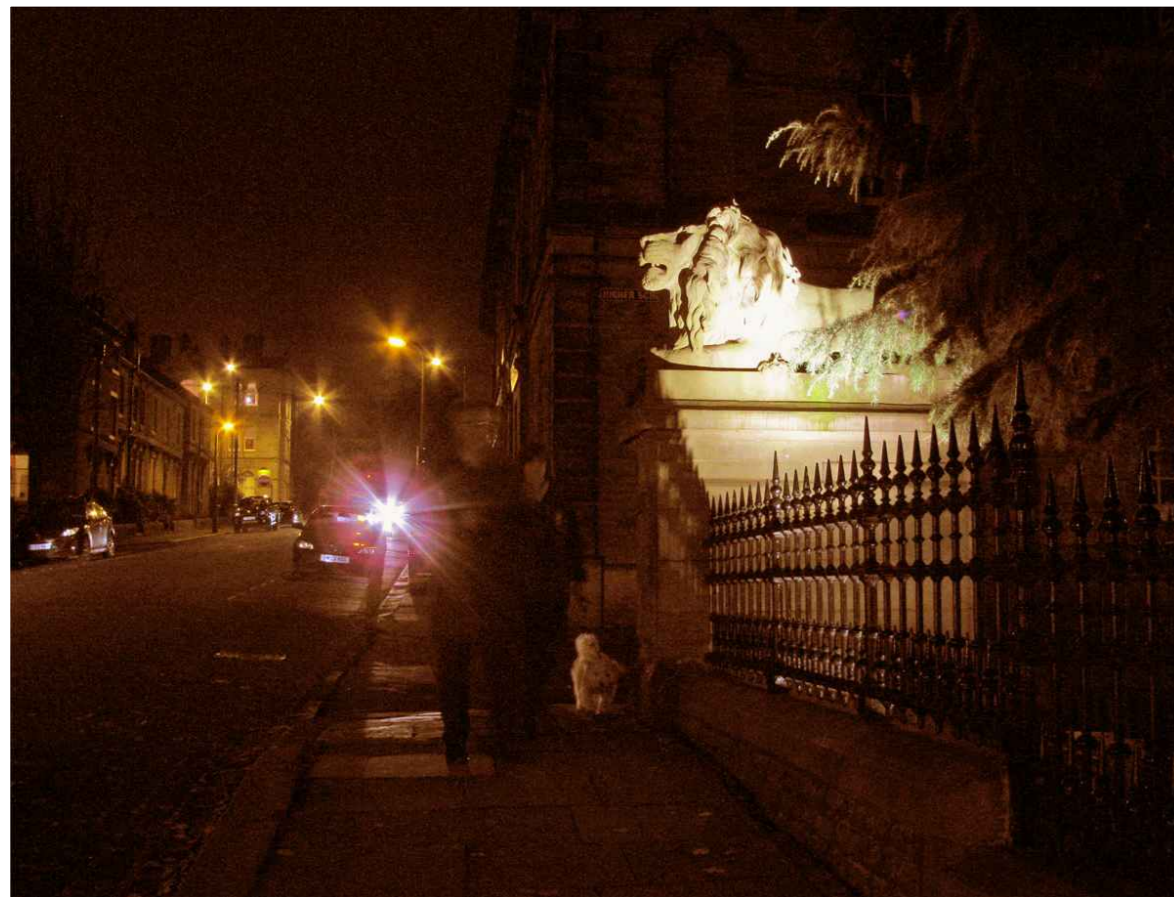


Lions illuminated at night.




Existing Yorkstone kerb retained and realigned wherever possible. Damaged units replaced with reclaimed material.

Up to eight new trees planted in pavement.

New Yorkstone paving replaces existing concrete slab.

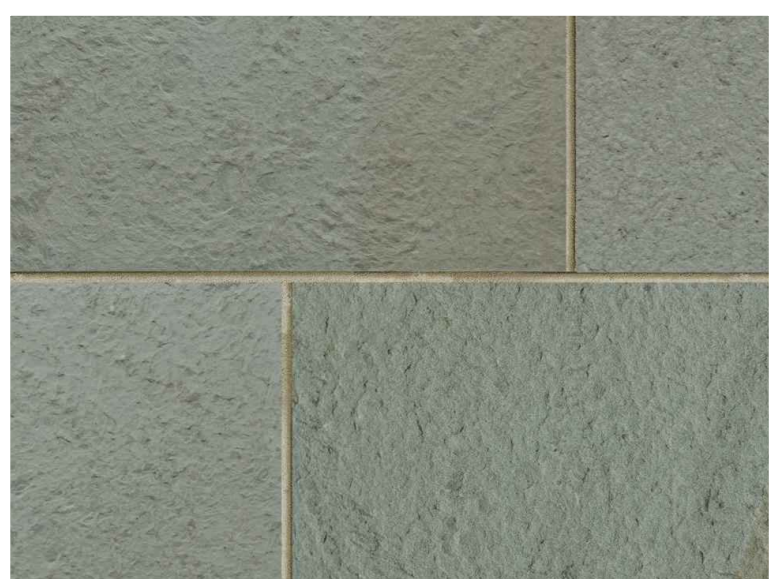

Photomontage provides an impression of new trees, new paving and new lamps in the street.

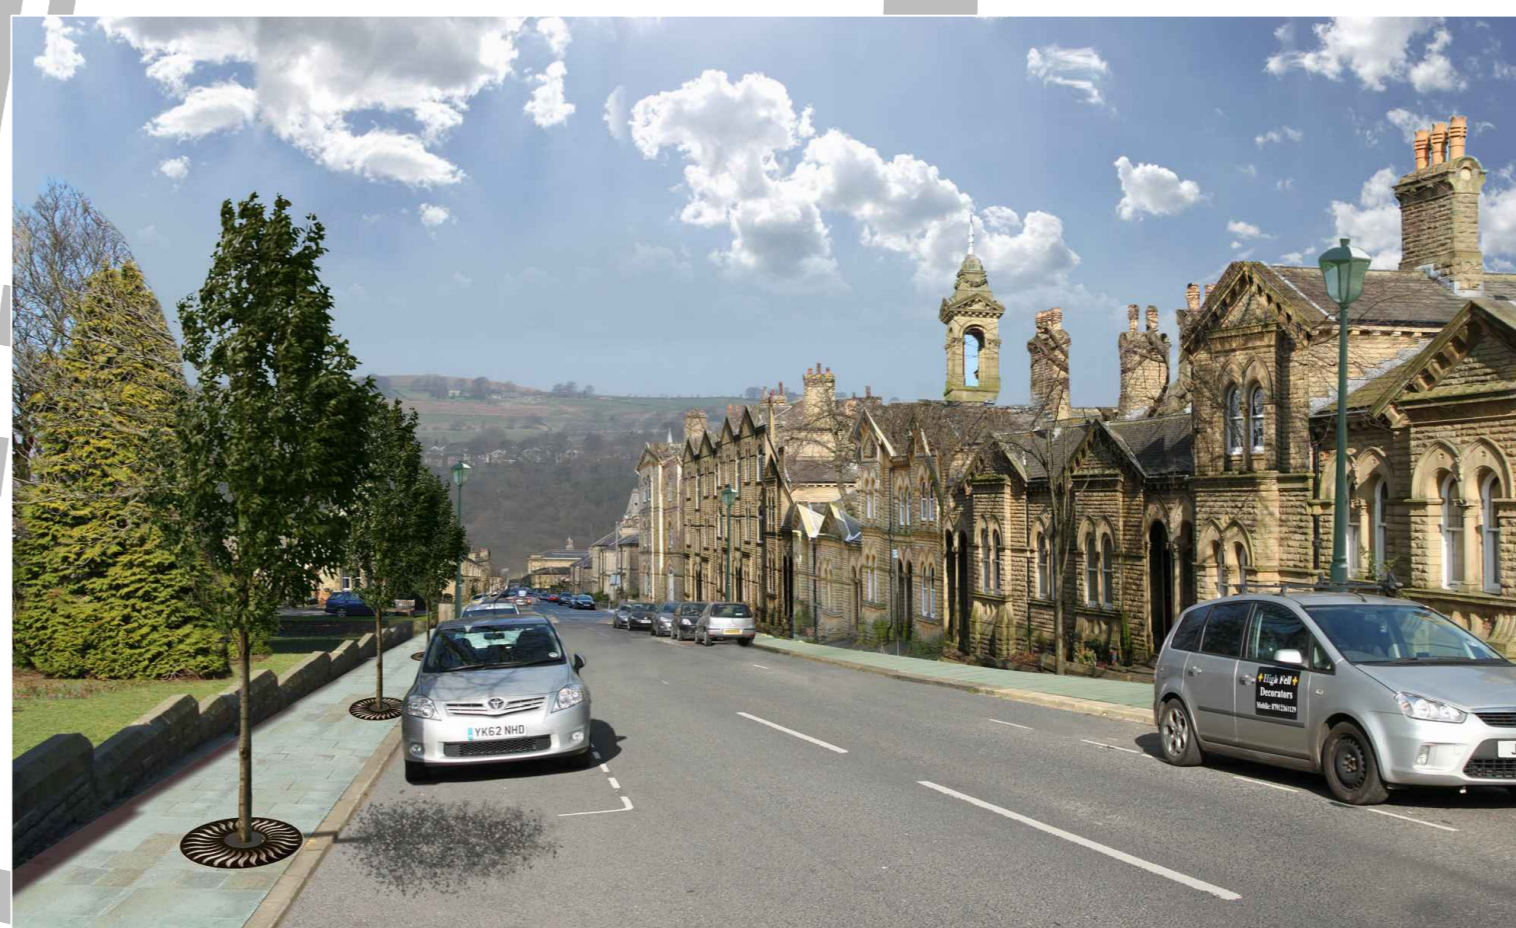

Revision	Initials	Date
A	Original	

City of Bradford MDC
www.bradford.gov.uk

Department of Regeneration
Strategic Director: Barra Mac Ruairi RIBA FRSA
Design Office

Landscapes, Design & Conservation

Project: Victoria Road Saltaire

Client:

Design	Drawn SA	Checked	Released
Scale(s) @ A1 NTS	Approved	Date	

Drawing Title: Proposed public realm improvements

Drawing No.: Draft